


pt 25 - Dead  
P. 232

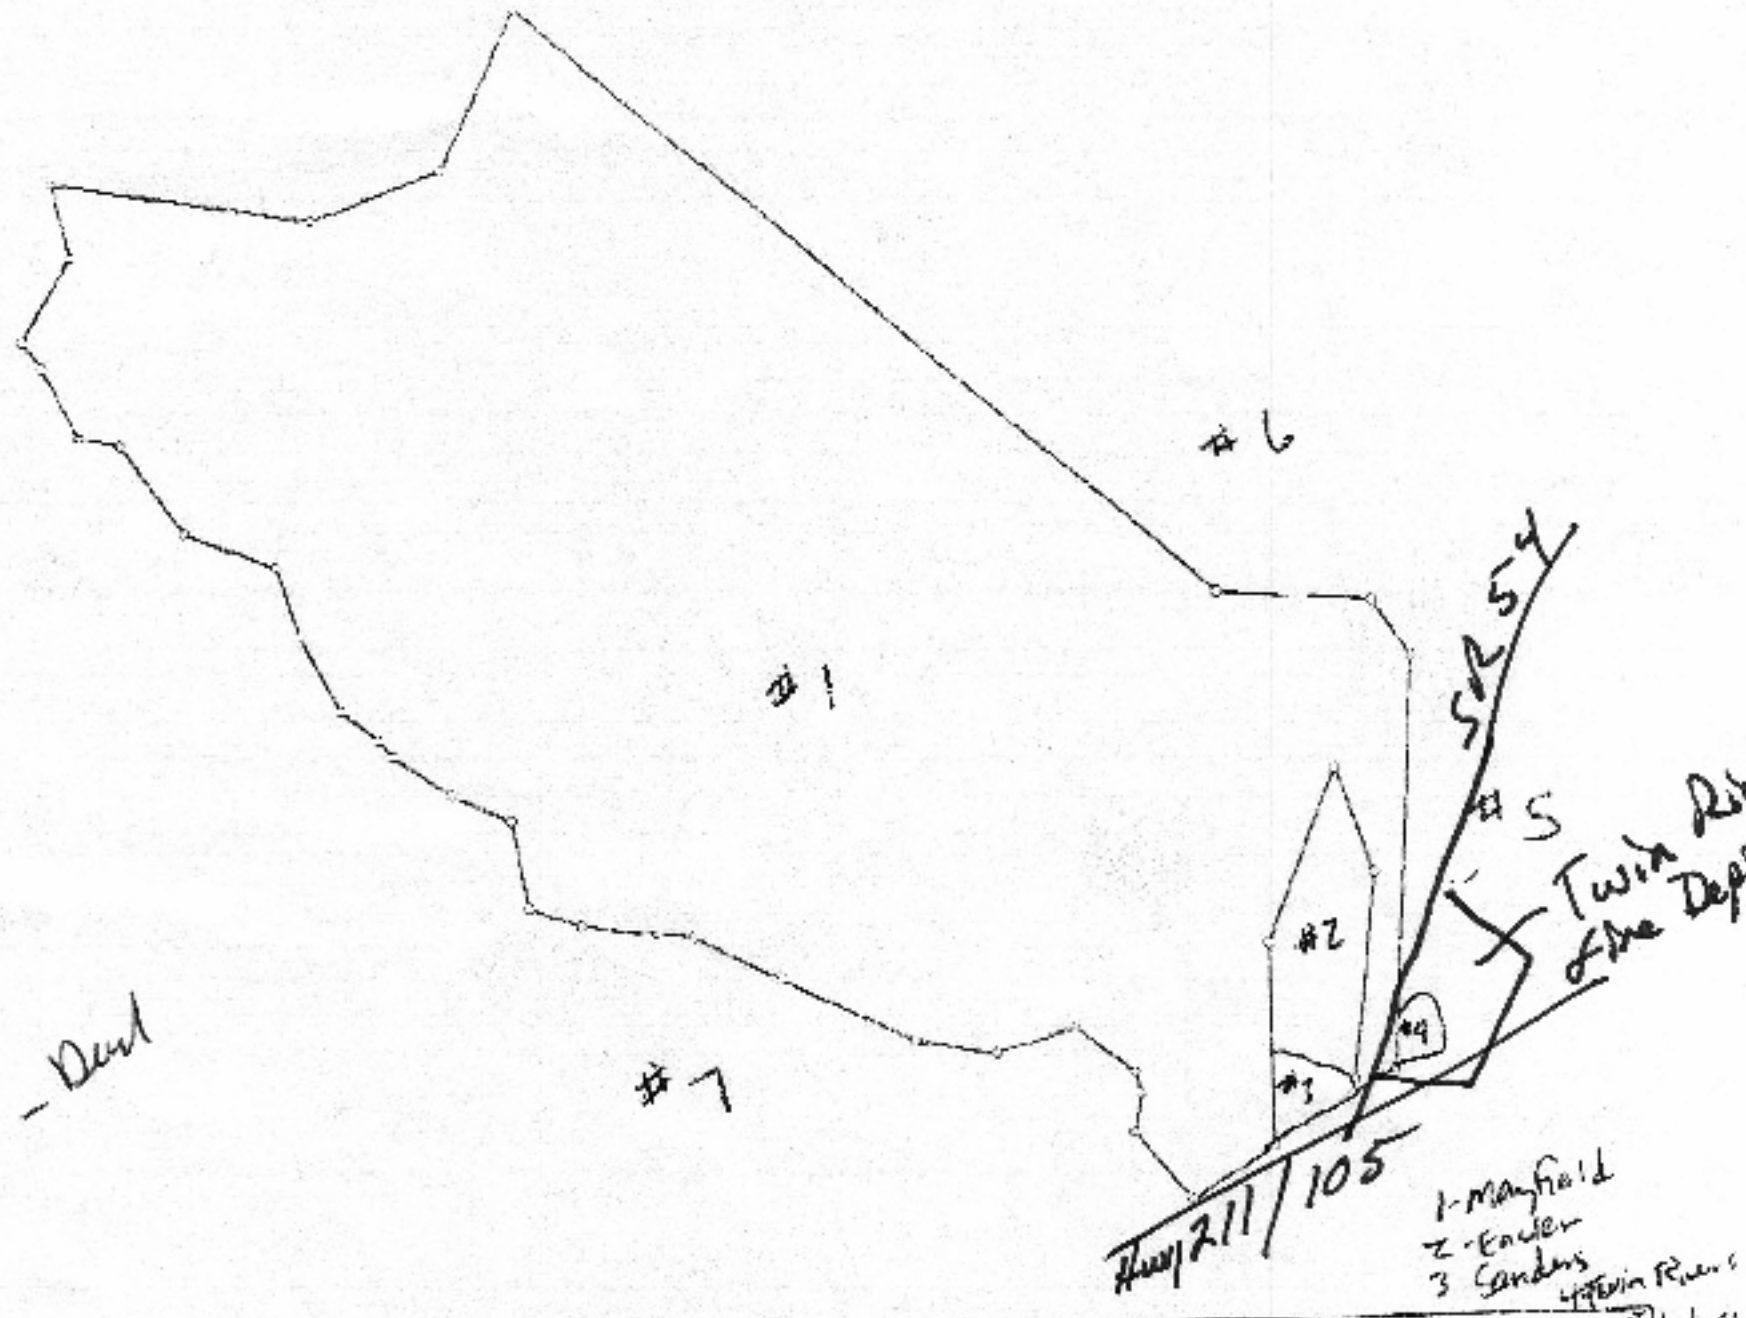

Title: SANDERS FARM Date: 07-23-2007

Scale: 1 inch = 757 feet File: JOHN MAYFIELD + *Johns Mayfield 487.888-1*

Tract 1: 171.280 Acres: 693145.1 Sq Meters: Closure = n52.3729w 12.66 feet: Precision = 1/1176: Perimeter = 14890 feet

001=N39.07W 260	015=N35.11W 70	029=S47.35E 2848.5
002=N8.55E 125.9	016=N49.06W 148.9	030=S85.33E 472.5
003=N13.12W 67.9	017=N26.16W 265	031=S33.33E 208.7
004=N49.29W 237	018=N17.23W 227.5	032=S05.34W 1298
005=S72.26W 256	019=N67.33W 300	033=S58.00W 155
006=N78.04W 256.8	020=N31.53W 351.1	034=N06.37E 46.9
007=N62.42W 452.2	021=N77.00W 128	035=N06.37E 650
008=N62.33W 302.6	022=N25.15W 250	036=N18.25W 350
009=N83.26W 116.4	023=N36.05W 100	037=S22.10W 575
010=N82.34W 231.4	024=N31.53E 293	038=S00.05E 345
011=N69.53W 170.7	025=N11.57W 241.5	039=S00.03E 300
012=N10.00W 272.8	026=S79.95E 805.2	040=S58.00W 295.1
013=N64.22W 197.9	027=N69.26E 428.8	
014=N53.06W 225	028=N25.18E 563.8	

Johns  
Geot  
Timber  
600